




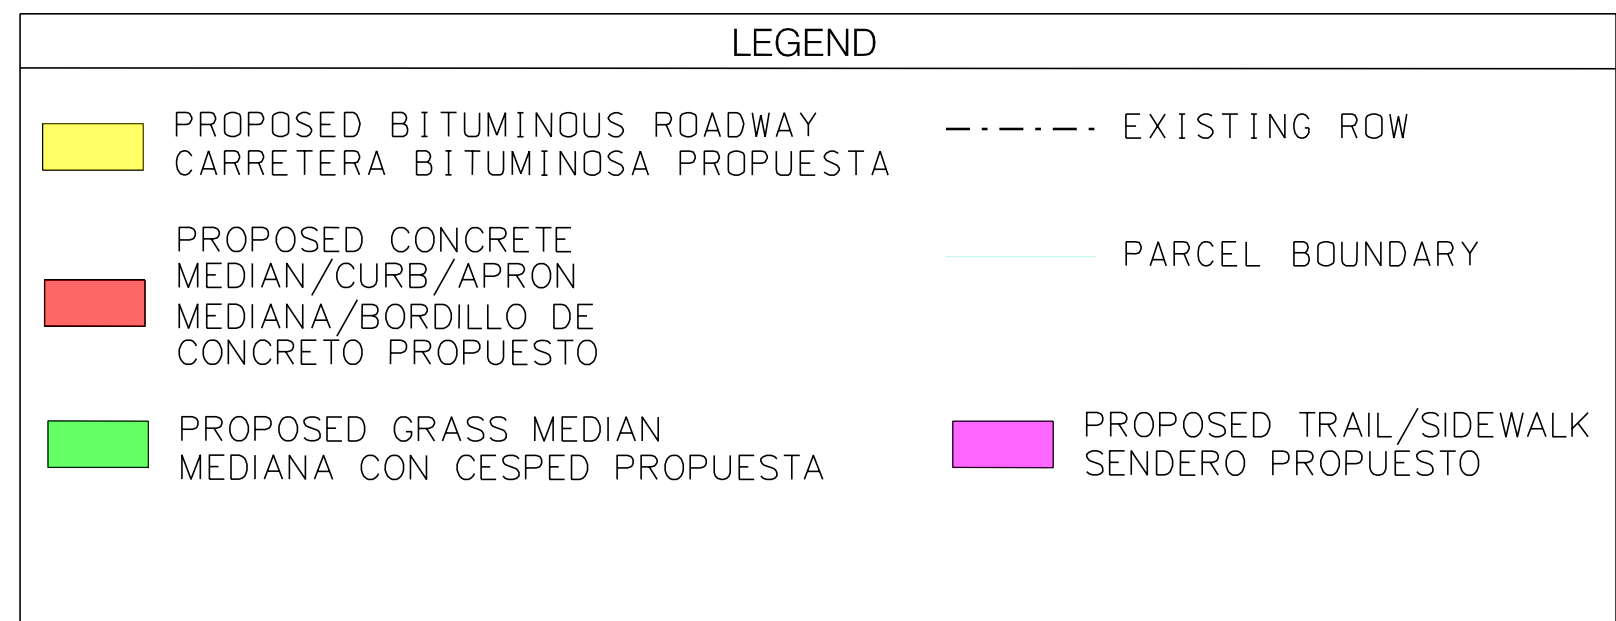



NOTES
① RRFB TO BE LOCATED AT EACH ROUNDABOUT CROSSING

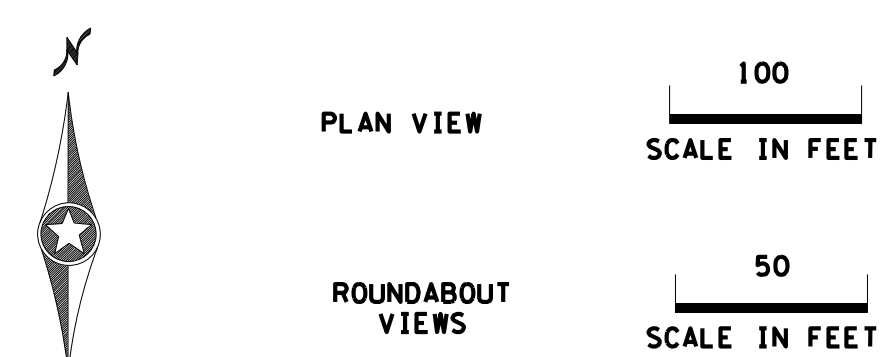





Kimley»»Horn

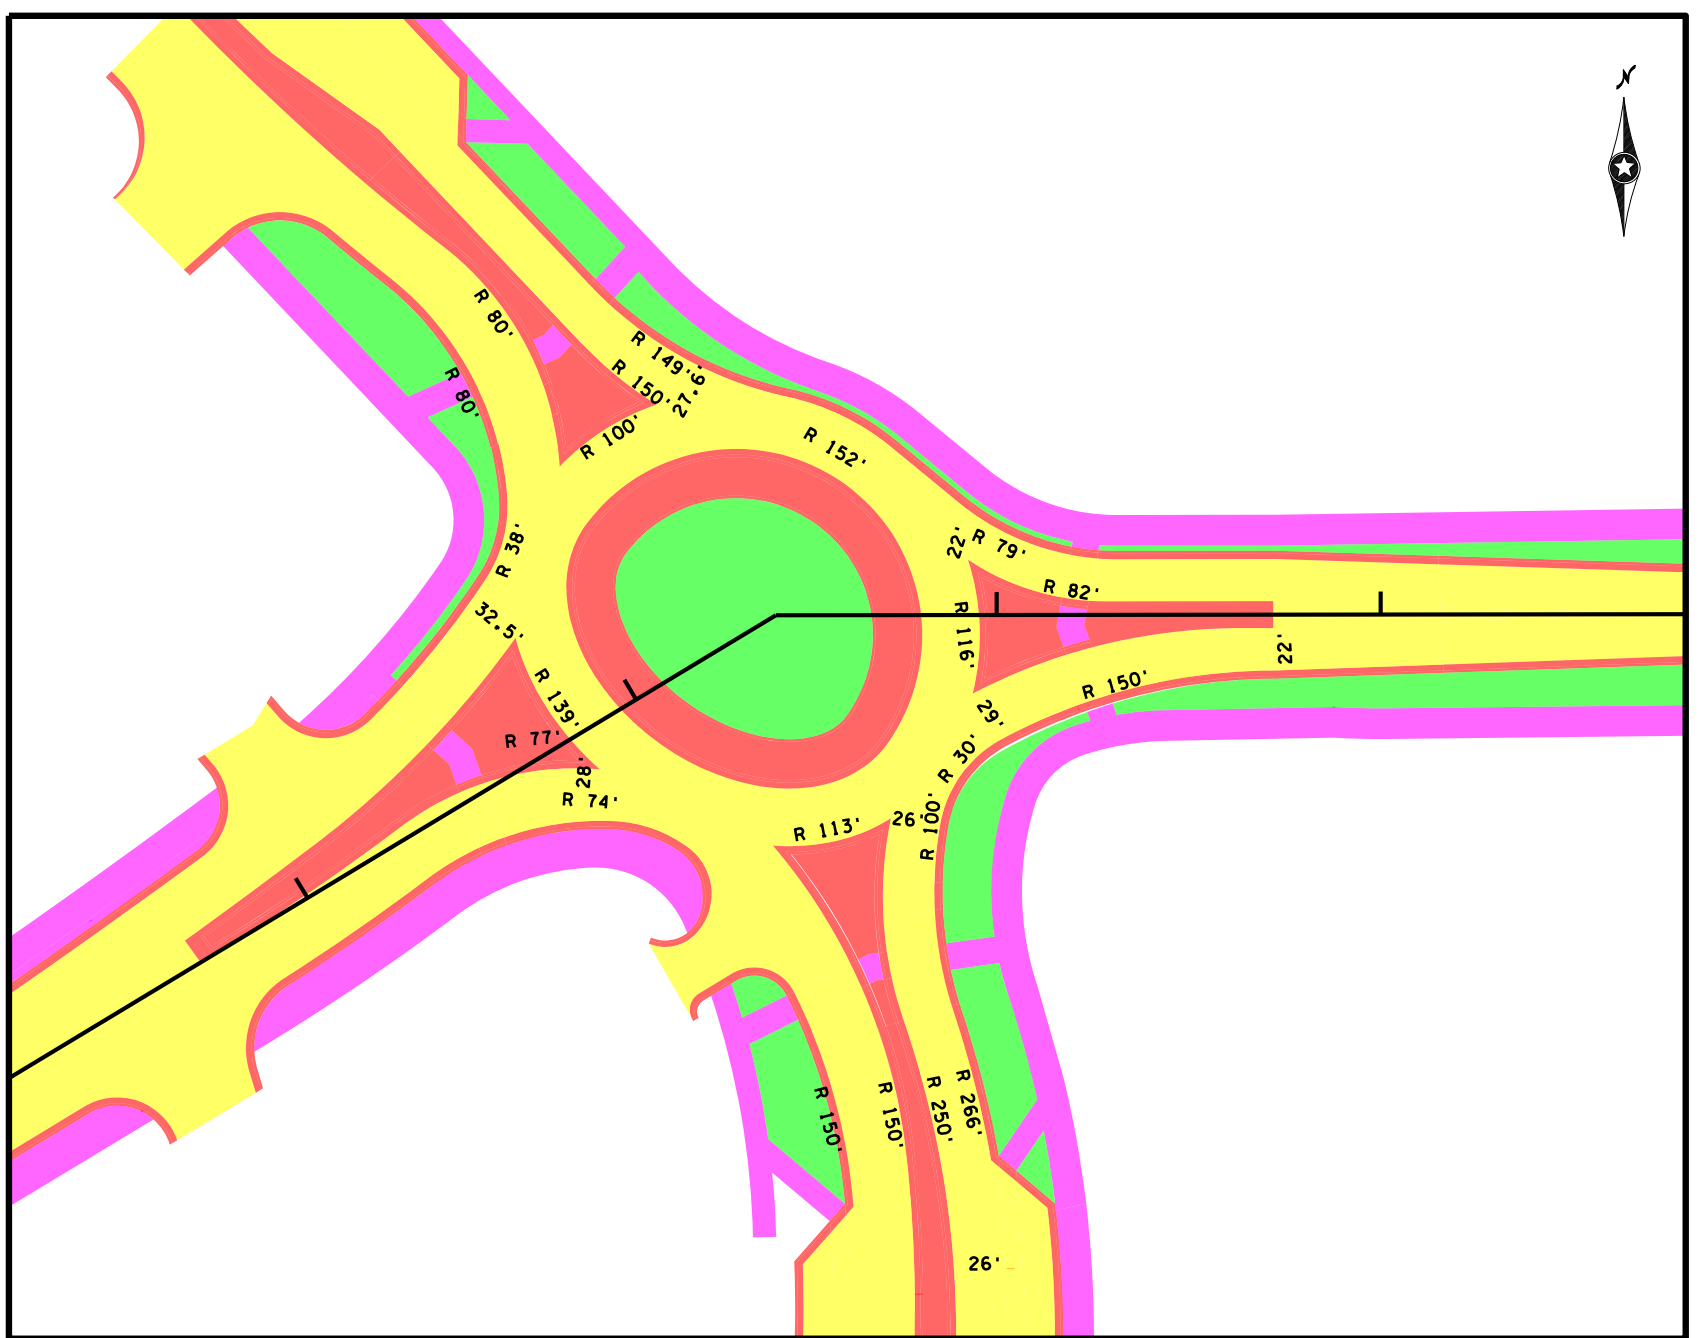

W 65TH ST & LYNDALE AVE
ROUNDAABOUT
ROTONDA DE W 65TH STREET
& LYNDALE AVENUE

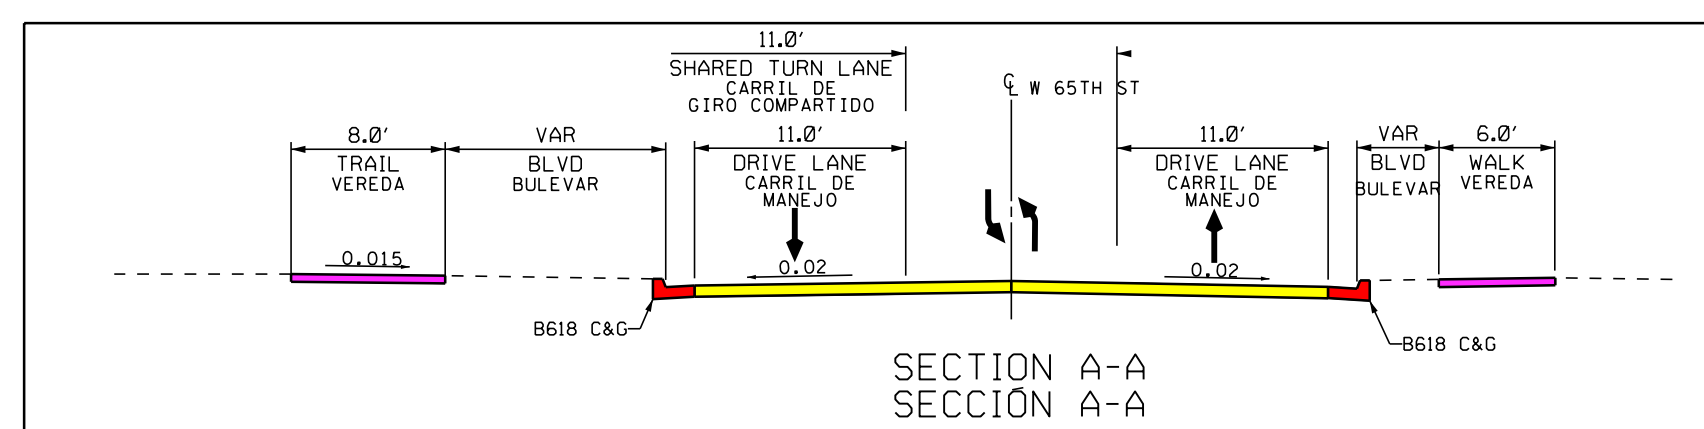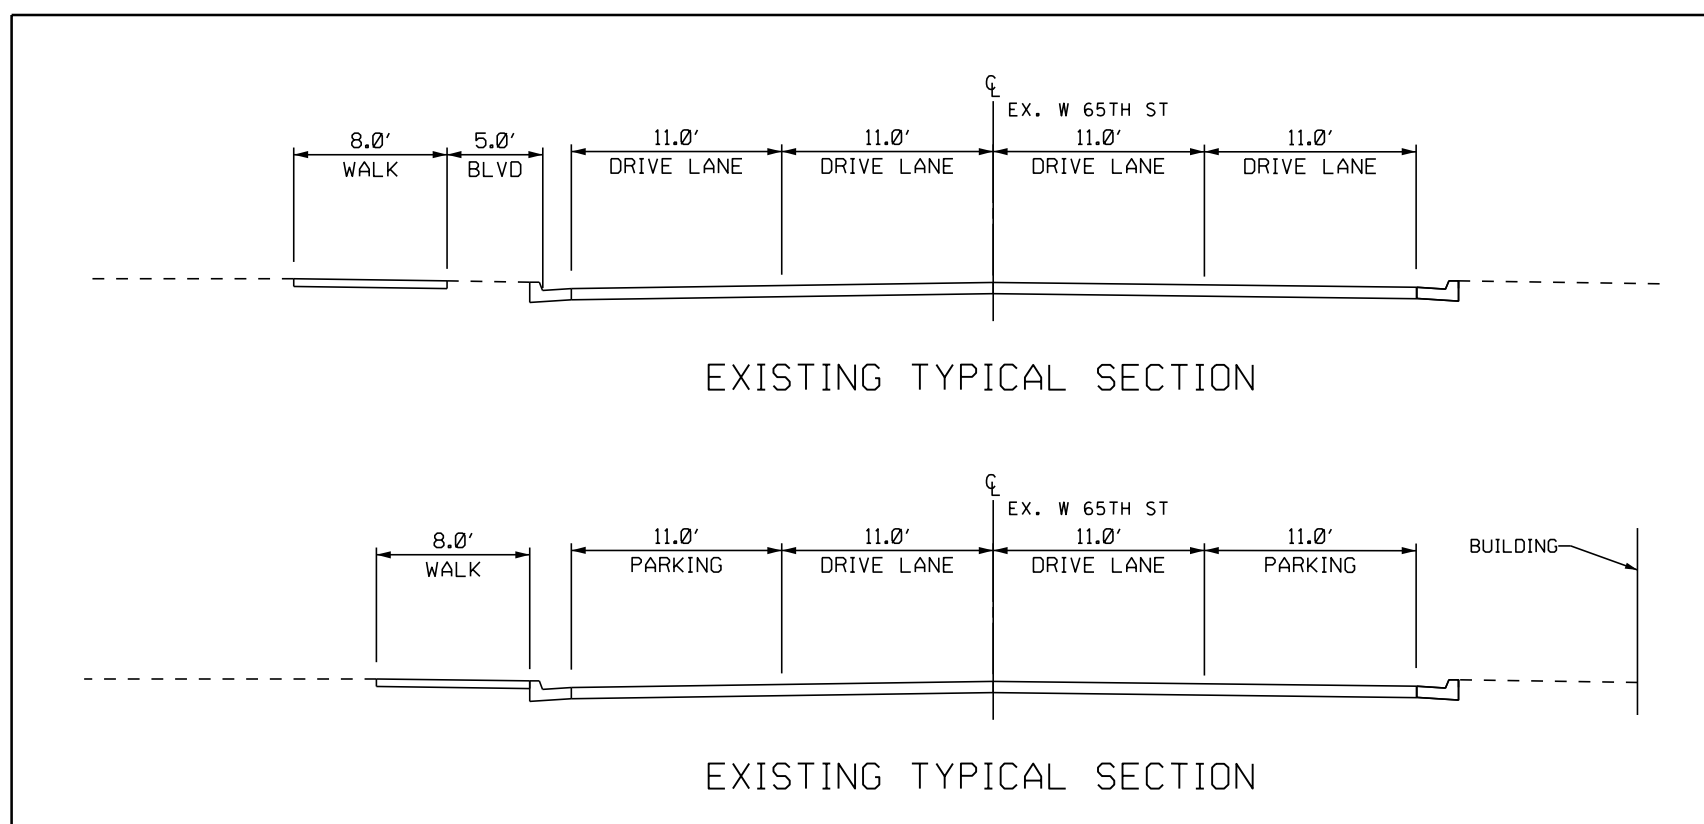

SECTION A-A
SECCIÓN A-A

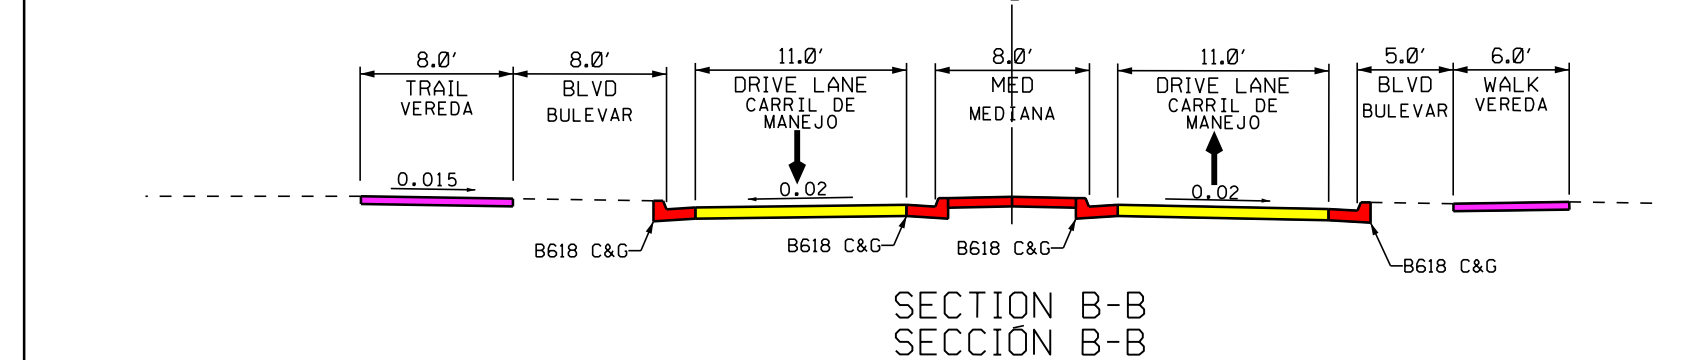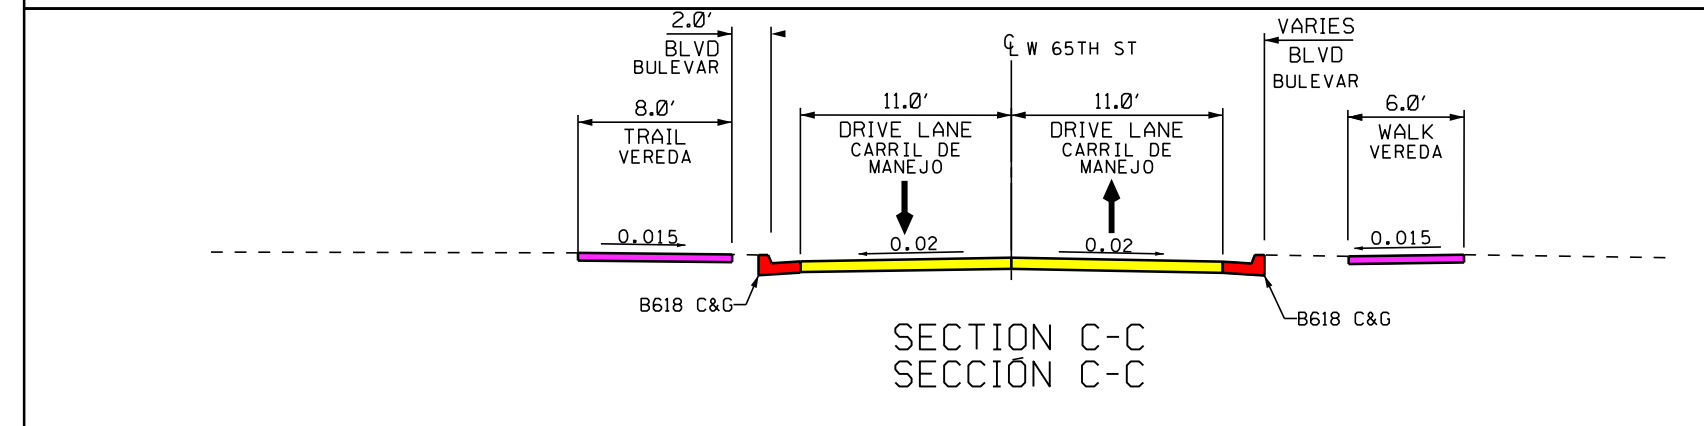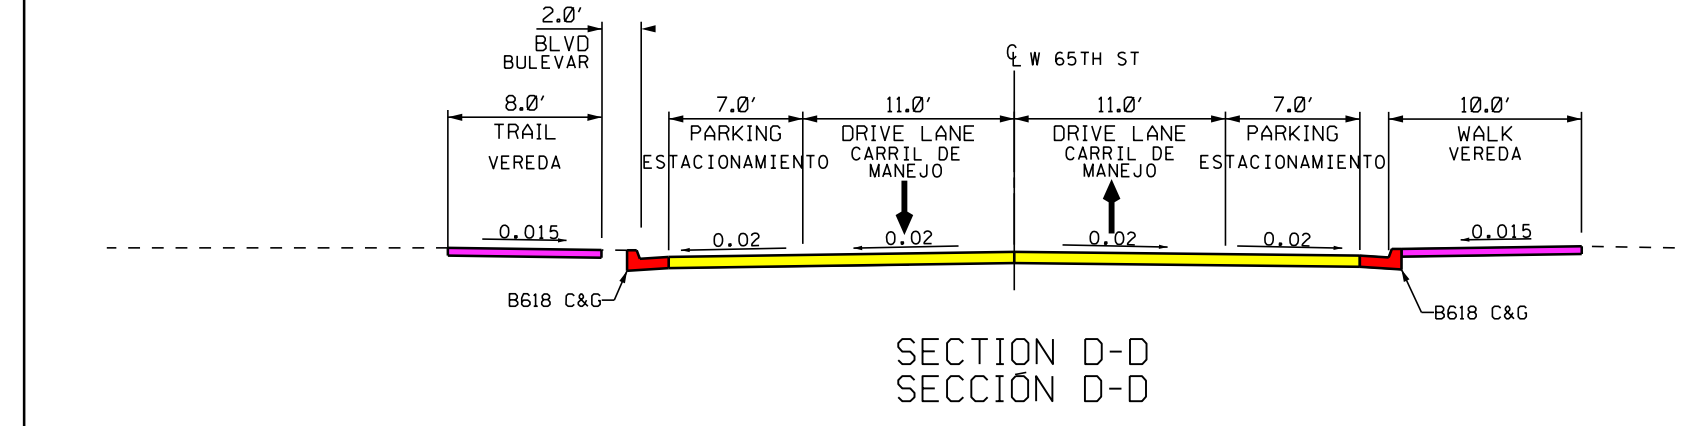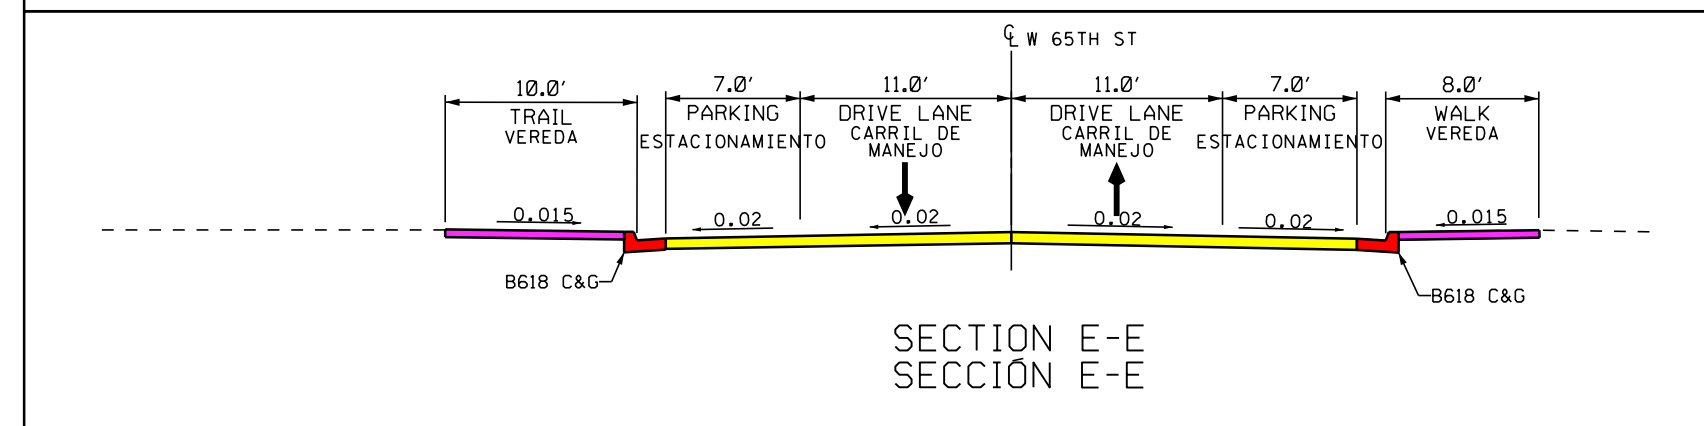SECTION B-E
SECCIÓN B-ESECTION C-C
SECCIÓN C-CSECTION D-D
SECCIÓN D-DSECTION E-E
SECCIÓN E-E