

CSAH 53 (66TH ST)

TYPICAL SECTION

(NOT TO SCALE)

GENERAL STAGING SECTION

NOTE: EXISTING SIGNAL INTERCONNECT CONDUIT NOT SHOWN (LOCATED UNDER BOTH SIDE WALKS)

NOTE:


LOCATIONS OF UTILITIES ARE GENERAL. CALL GOPHER STATE ONE PRIOR TO ALL EXCAVATIONS FOR UTILITY LOCATES.

SEQUENCE OF MAJOR UTILITY & ROAD CONSTRUCTION WORK IS GENERAL. LOCAL CONDITIONS OR OTHER VARIABLES MAY REQUIRE DIFFERENT STAGING OR ADDITIONAL WORK.

TYPICAL ROADWAY CORRIDOR ELEMENTS & DIMENSIONS IS ALSO GENERAL. SEE ACTUAL ROADWAY TYPICAL SECTIONS & CONSTRUCTION PLANS FOR PROPOSED WORK & DIMENSIONS.

COORDINATE REMOVAL OF LARGE ABANDONED GAS MAINS & TELEPHONE CONDUIT SYSTEMS WITH OWNERS. SEE SPECIAL PROVISIONS REGARDING THIS WORK AND ADDITIONAL REQ'D UTILITY COORDINATION & ANTICIPATED UTILITY RELOCATION WORK & SCHEDULES.

MOVE TEMPORARY ACCESS ROAD & TRAFFIC CONTROL DEVICES AS NEEDED TO PERFORM VARIOUS UTILITY REMOVALS & INSTALLATIONS AND GRADING, CURB & GUTTER CONSTRUCTION, AND SURFACING WORK (STORM SEWER INSTALLATION ARRANGEMENT DEPICTED IN THIS EXAMPLE).

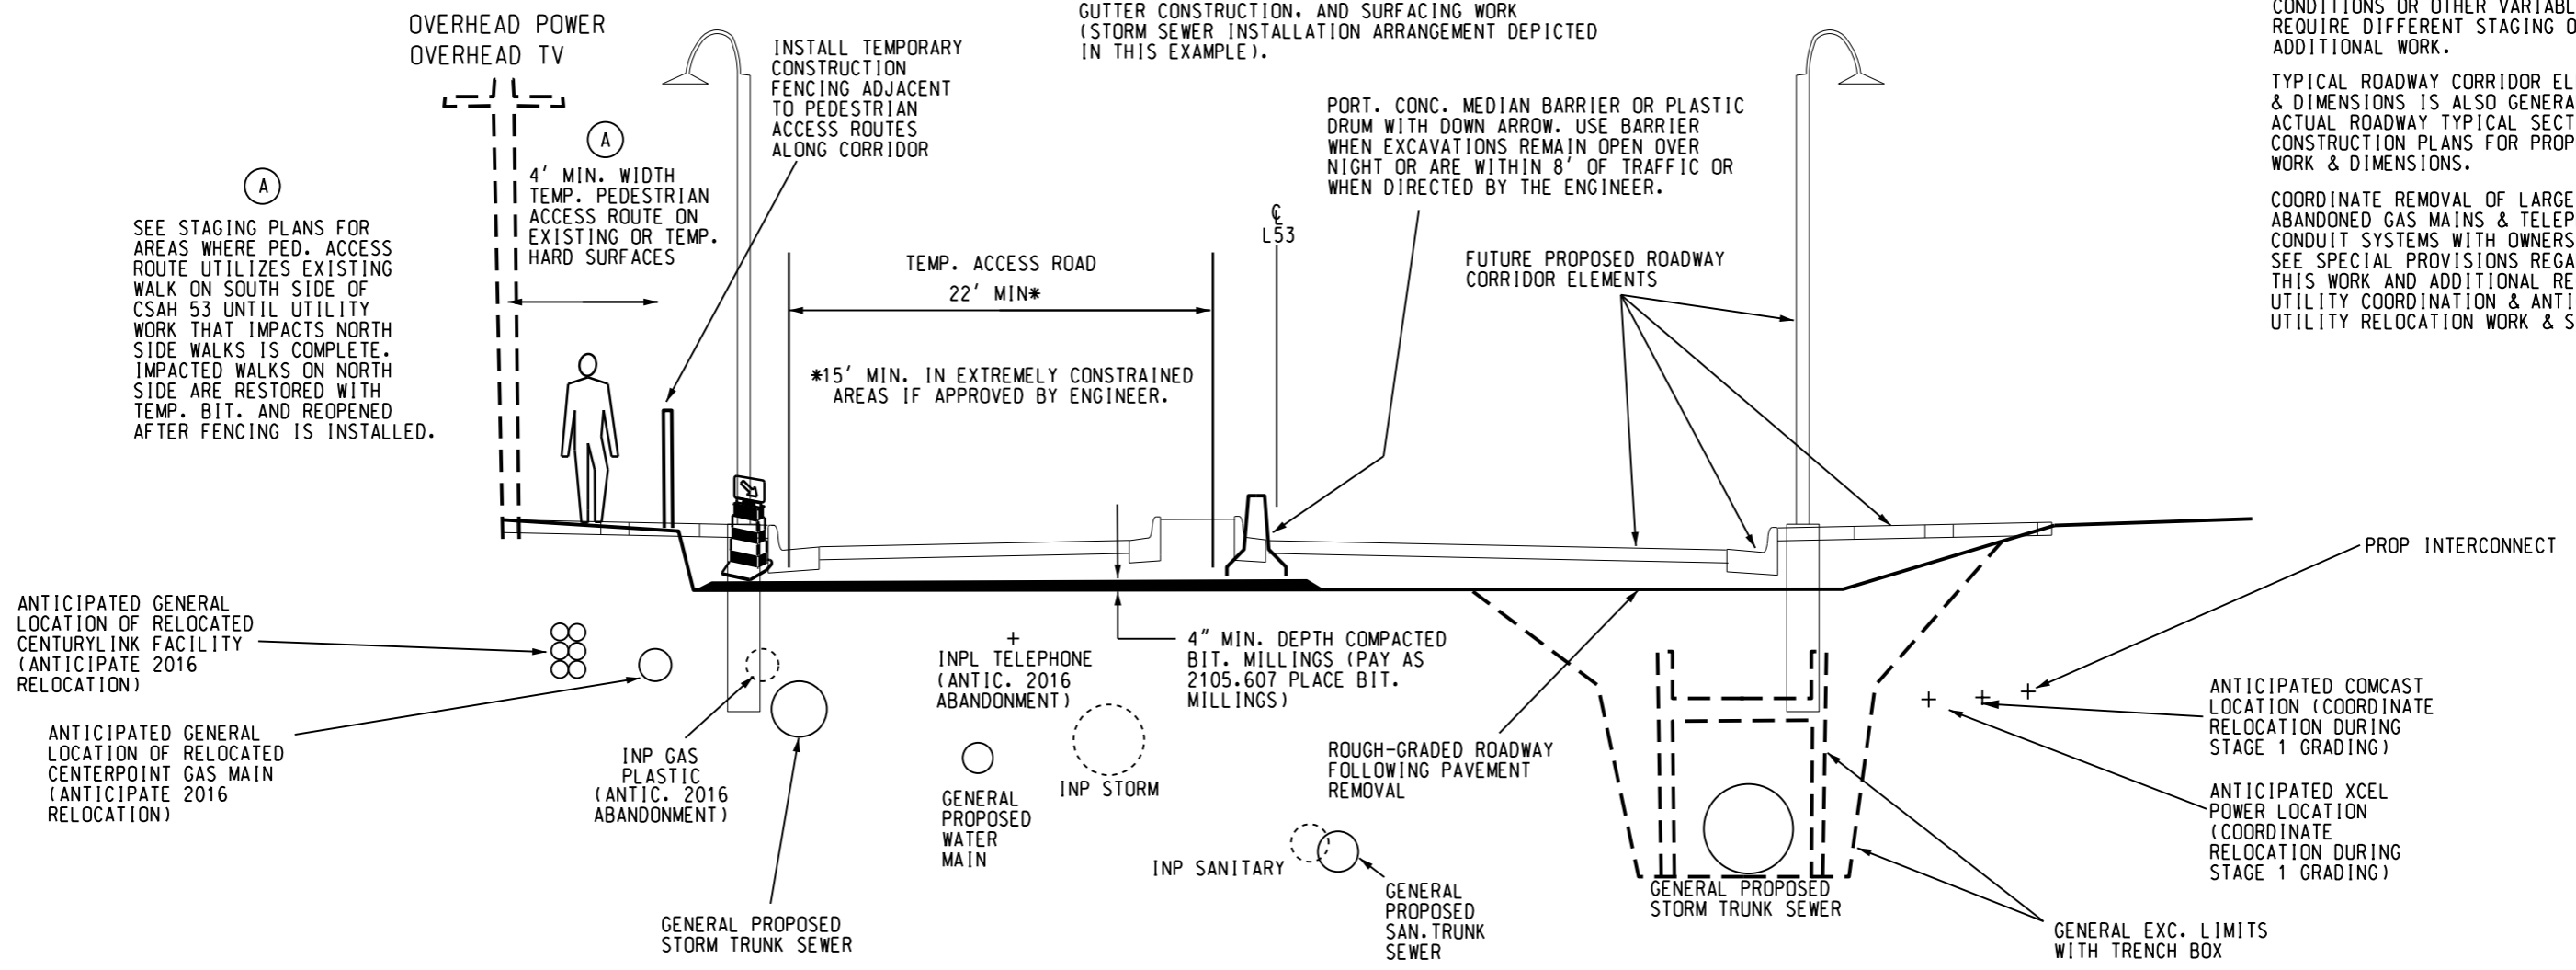

SEE STAGING PLANS FOR AREAS WHERE PED. ACCESS ROUTE UTILIZES EXISTING WALK ON SOUTH SIDE OF CSAH 53 UNTIL UTILITY WORK THAT IMPACTS NORTH SIDE WALKS IS COMPLETE. IMPACTED WALKS ON NORTH SIDE ARE RESTORED WITH TEMP. BIT. AND REOPENED AFTER FENCING IS INSTALLED.

ANTICIPATED GENERAL LOCATION OF RELOCATED CENTURYLINK FACILITY (ANTICIPATE 2016 RELOCATION)

ANTICIPATED GENERAL LOCATION OF RELOCATED CENTERPOINT GAS MAIN (ANTICIPATE 2016 RELOCATION)

GENERAL CONSTRUCTION STAGING TYPICAL SECTION

Hennepin	I HEREBY CERTIFY THAT THIS PLAN WAS PREPARED BY ME OR UNDER MY DIRECT SUPERVISION, AND THAT I AM A DULY REGISTERED PROFESSIONAL ENGINEER UNDER THE LAWS OF THE STATE OF MINNESOTA.	DESIGN BY: B. SPANIER	CONSTRUCTION STAGING / TRAFFIC CONTROL	SHEET
	MAURY J. HOOPER, PROFESSIONAL ENGINEER	CAD BY: B. SPANIER		C.S.A.H. 53 / HENNEPIN COUNTY PROJECT 1011
	26435 LICENSE NO.	CHECKED BY: J. WING	S.P. 027-653-021 S.P. 157-020-029	1076
	DATE	LAST REVISION:		