


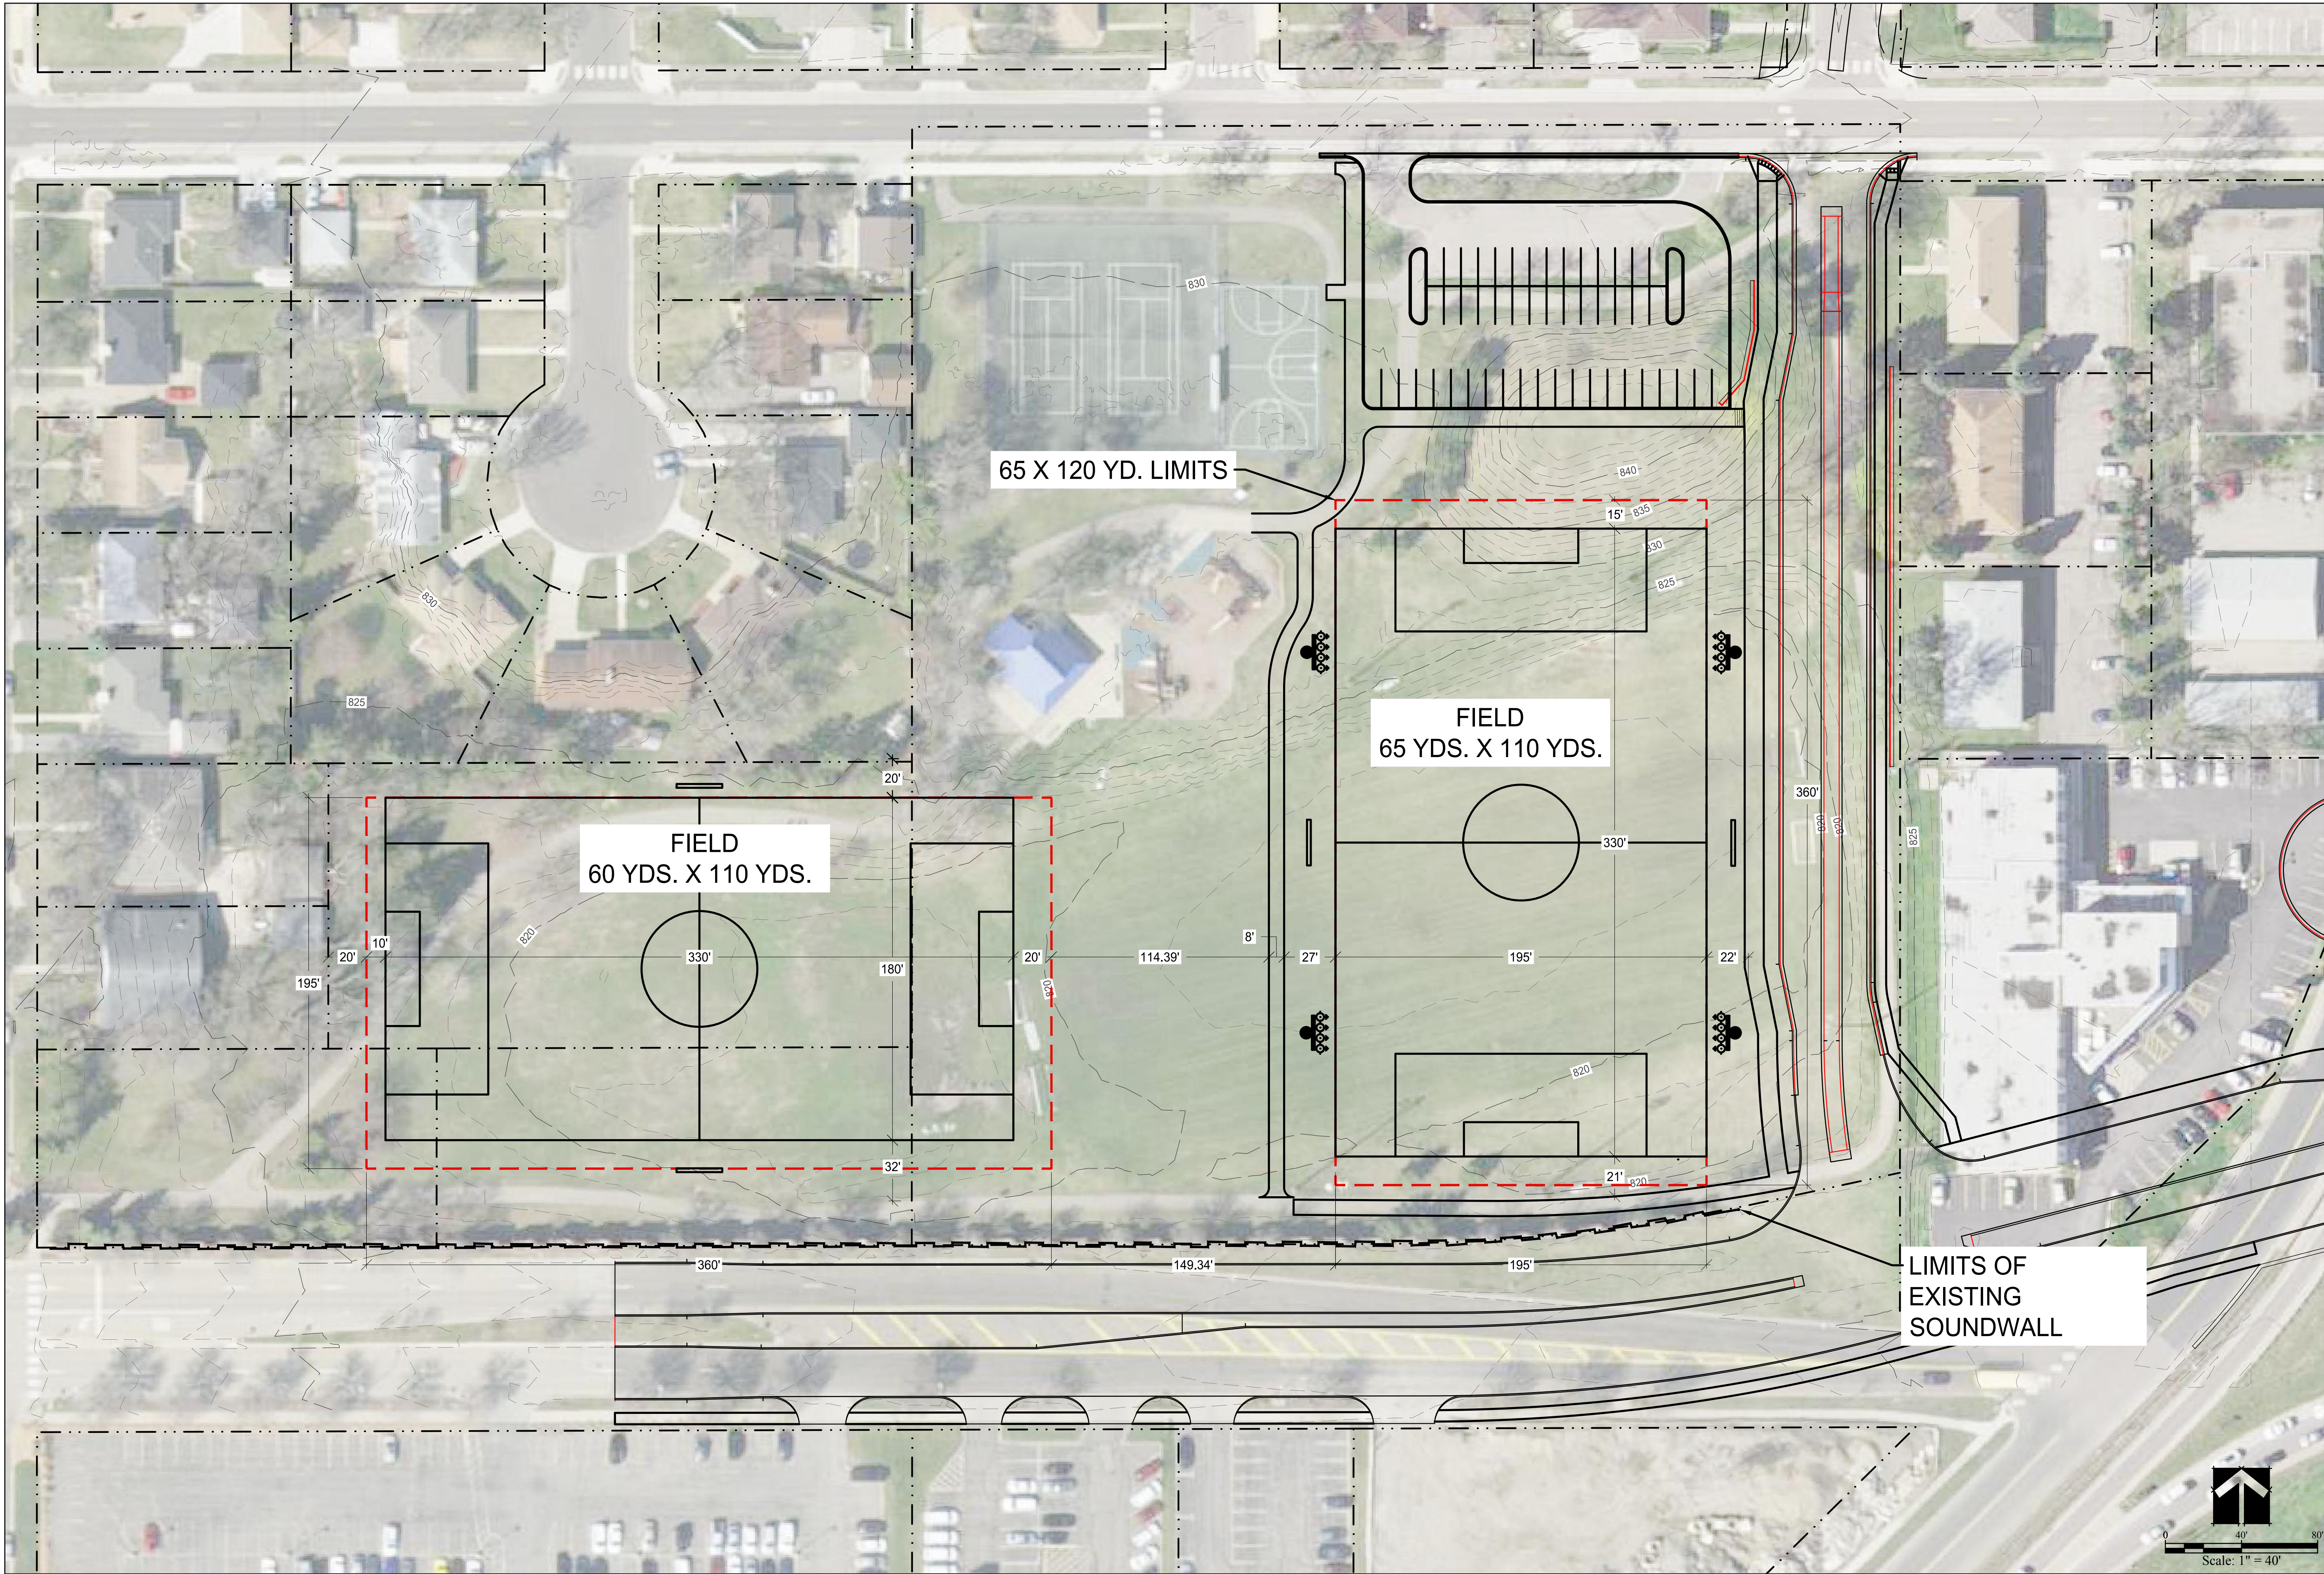

701 Xenia Avenue South, Suite 300
Minneapolis, MN 55416
Tel: (763) 541-4800 • Fax: (763) 541-1700
wsheng.com

WSB

ENGINEERS, P.C.

engineering • planning • environmental • construction

Washington Park
City of Richfield, MN

Concept Plan 1

THESE CERTIFY THAT THIS PLAN, SPECIFICATION, OR REPORT
WAS PREPARED BY ME OR UNDER MY CLOSE PERSONAL SUPERVISION
AND THAT I AM A DULY LICENSED REGISTERED LANDSCAPE
ARCHITECT UNDER THE LAWS OF THE STATE OF MINNESOTA

SCALE: AS NOTED

DESIGN BY: BS

CHECKED BY: SF

PROJECT NO: 01301-420

RECORD COPY BY: DATE: Dec. 22, 2016 LC NO: -----

REVISION NO.

EXPLANATION

SHEET
L1.0