

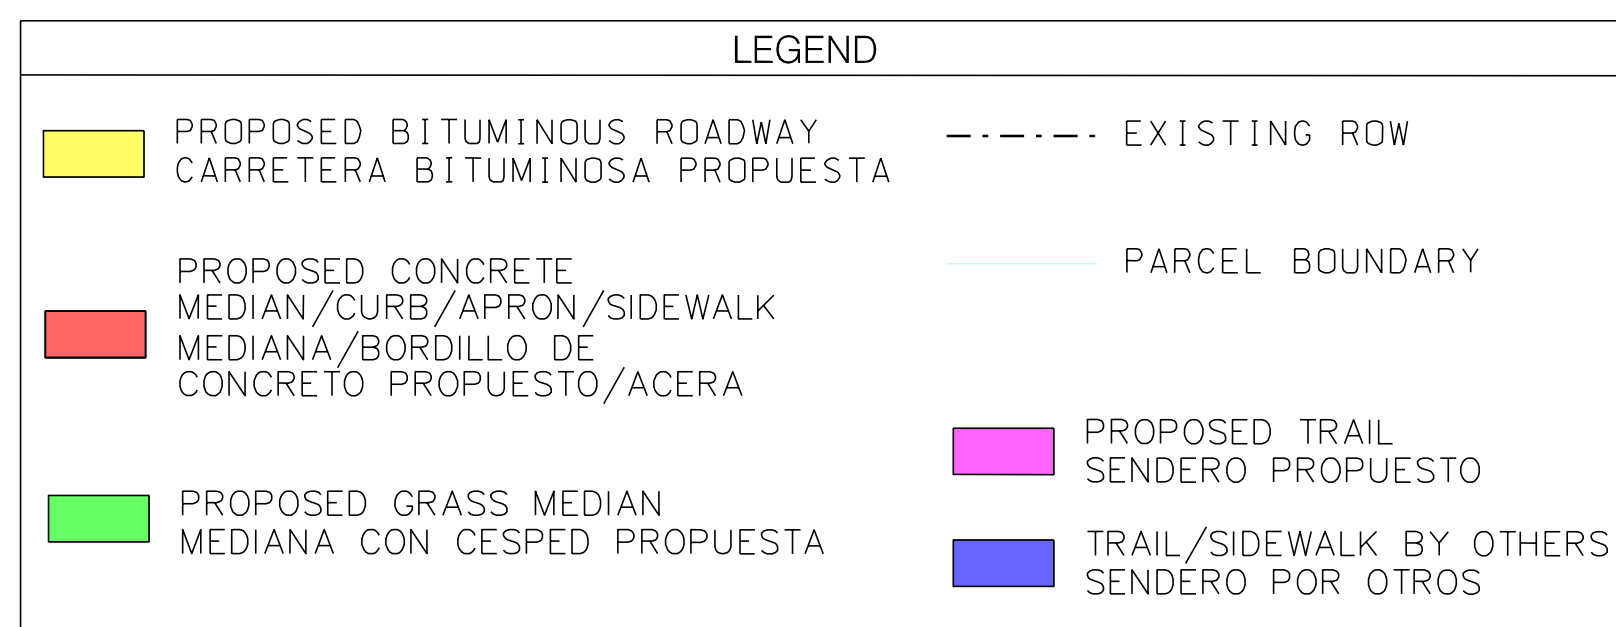


W 65TH STREET RECONSTRUCTION


RECONSTRUCCION DE 65TH STREET

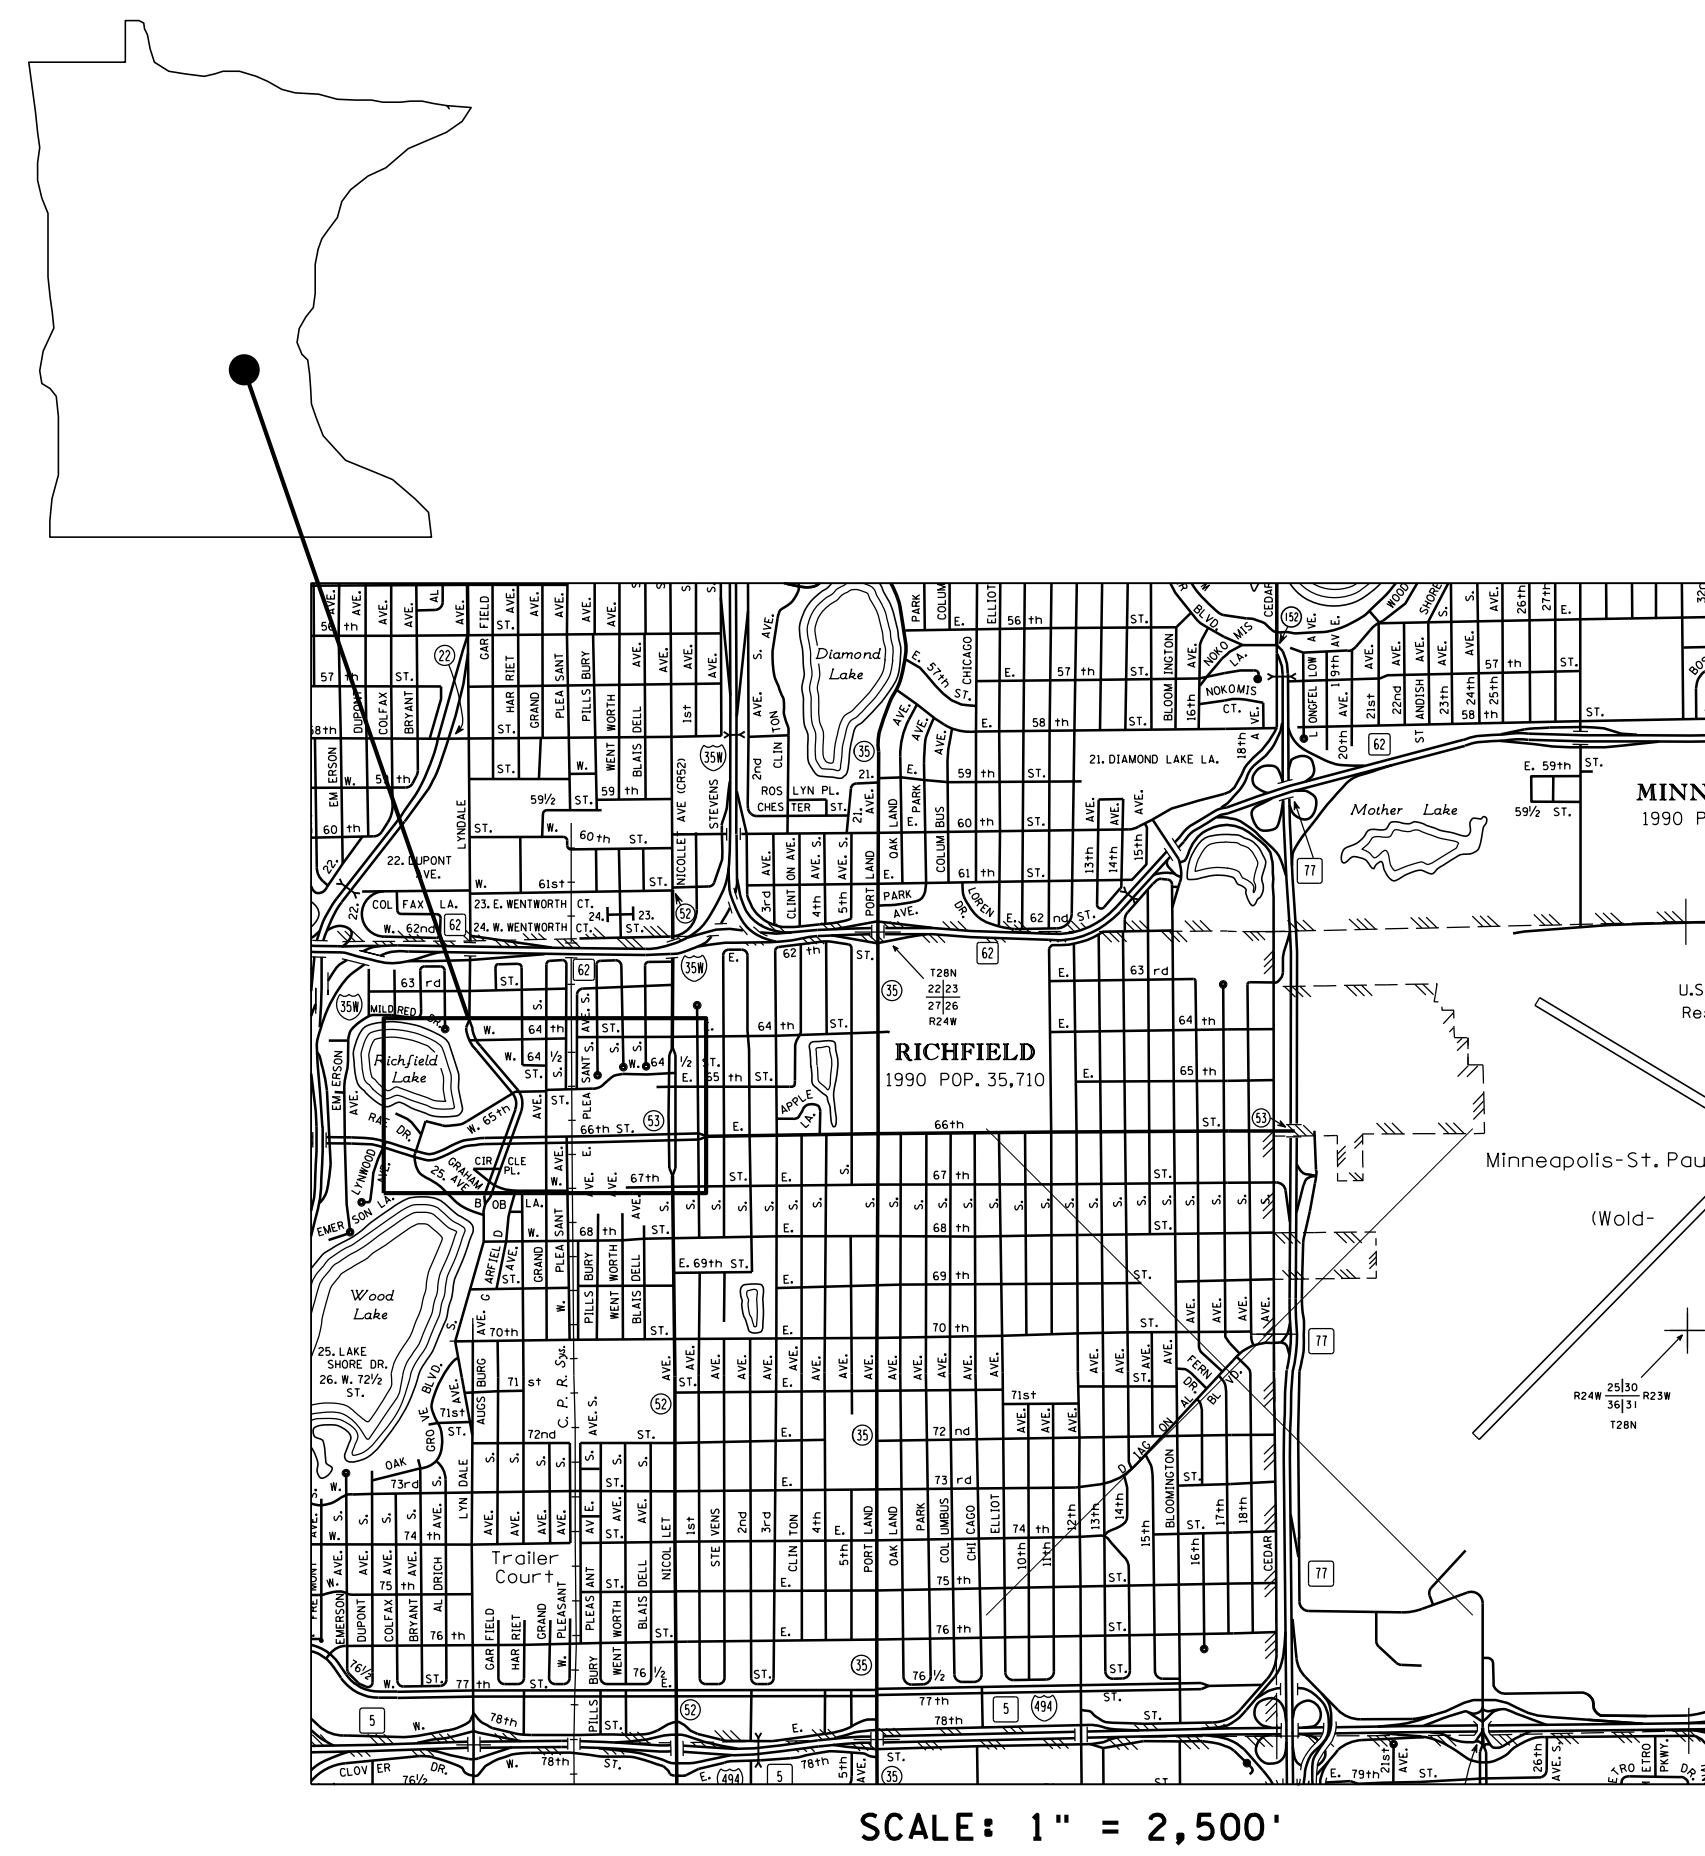

NOTES
© RRFB TO BE LOCATED AT EACH ROUNDABOUT CROSSING

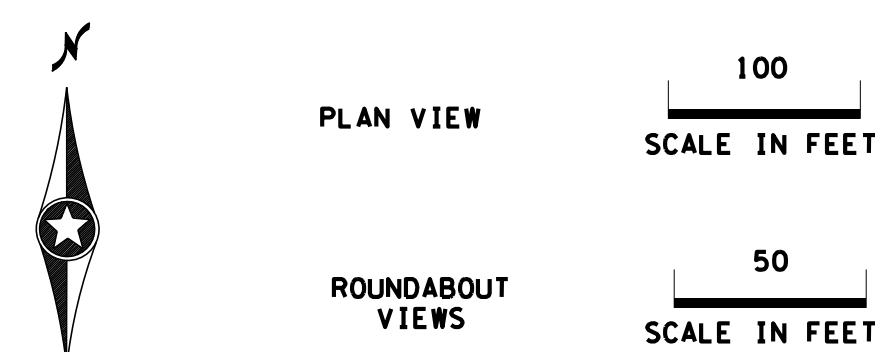

Kimley»Horn

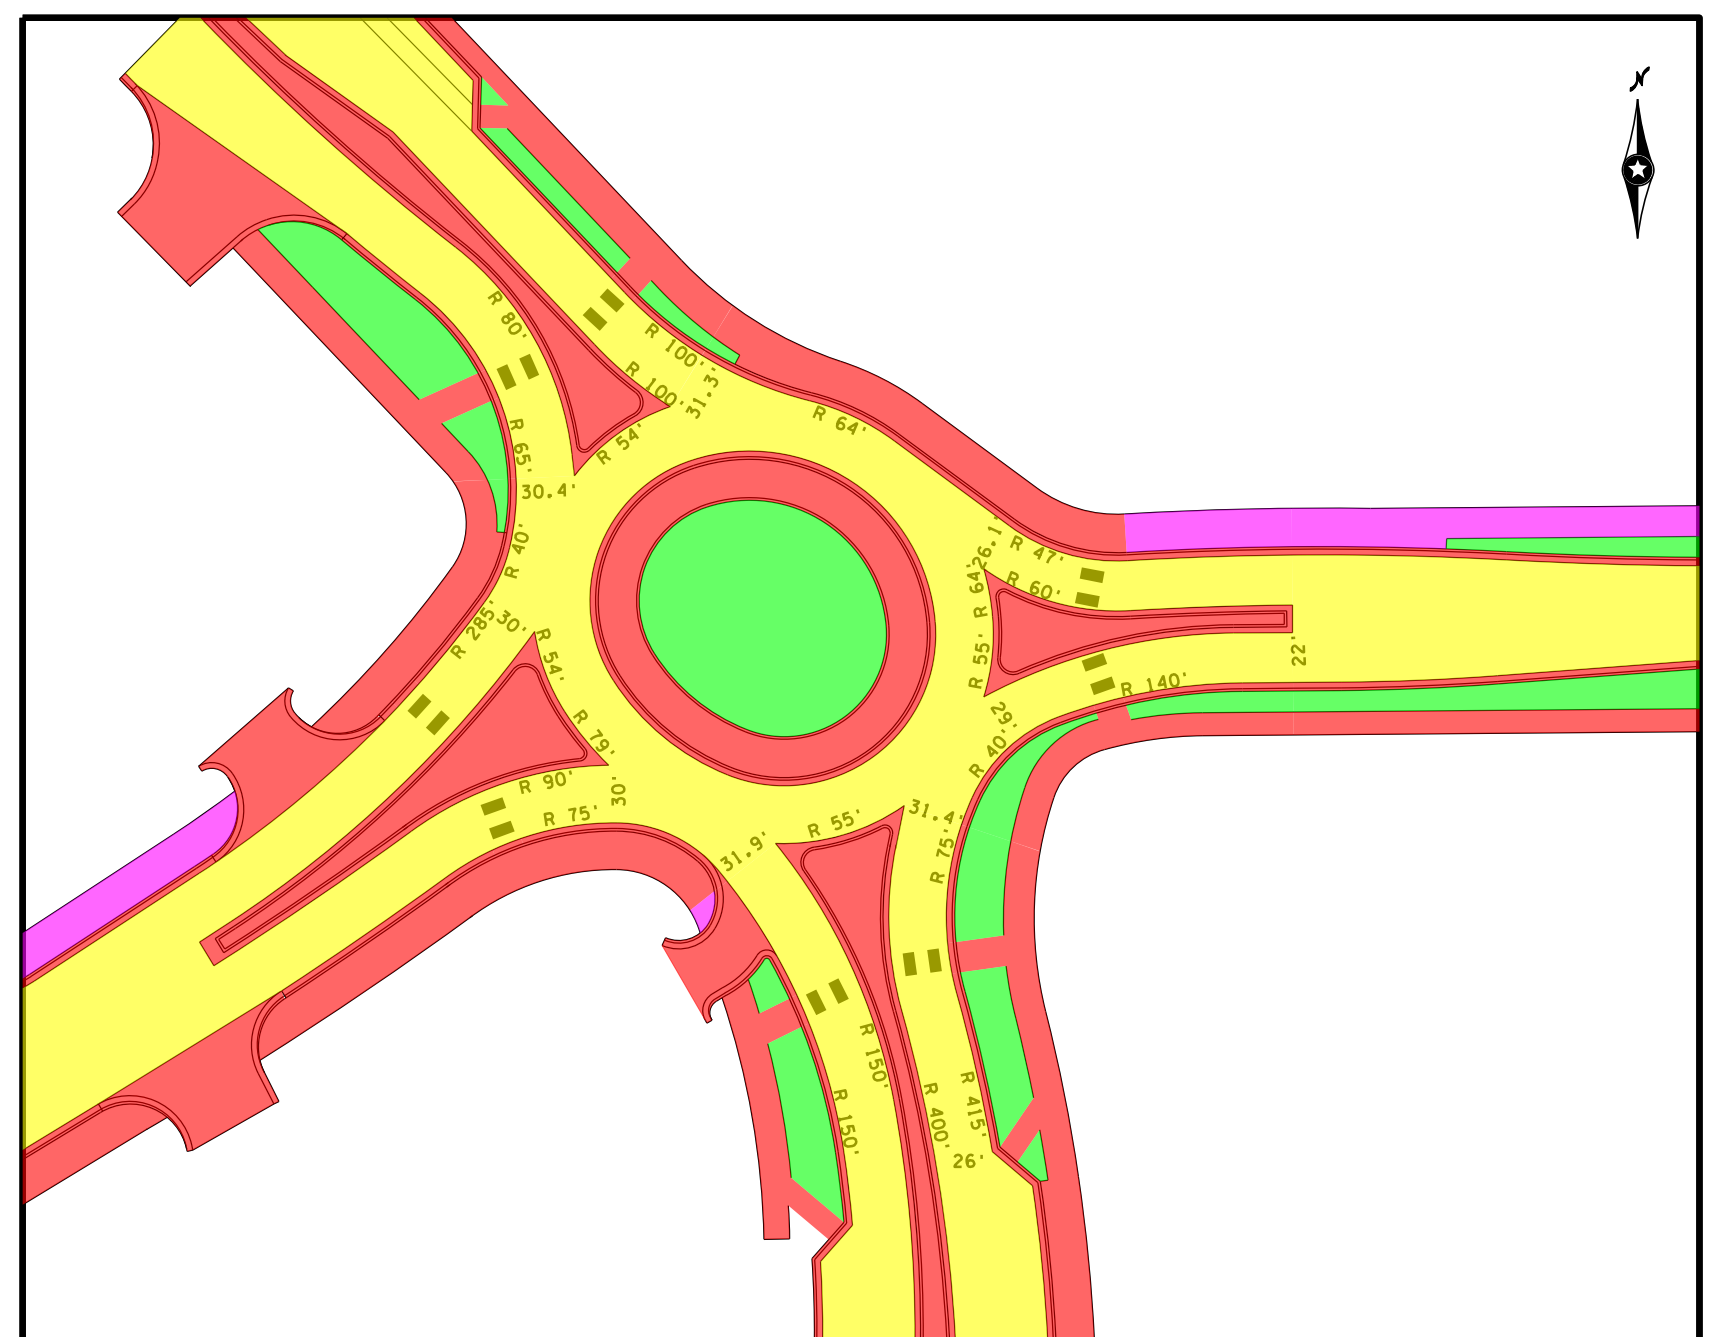

INSET A W 65TH ST & LYNDALE AVE ROUNDABOUT
ROTONDA DE W 65TH STREET
& LYNDALE AVENUE

