

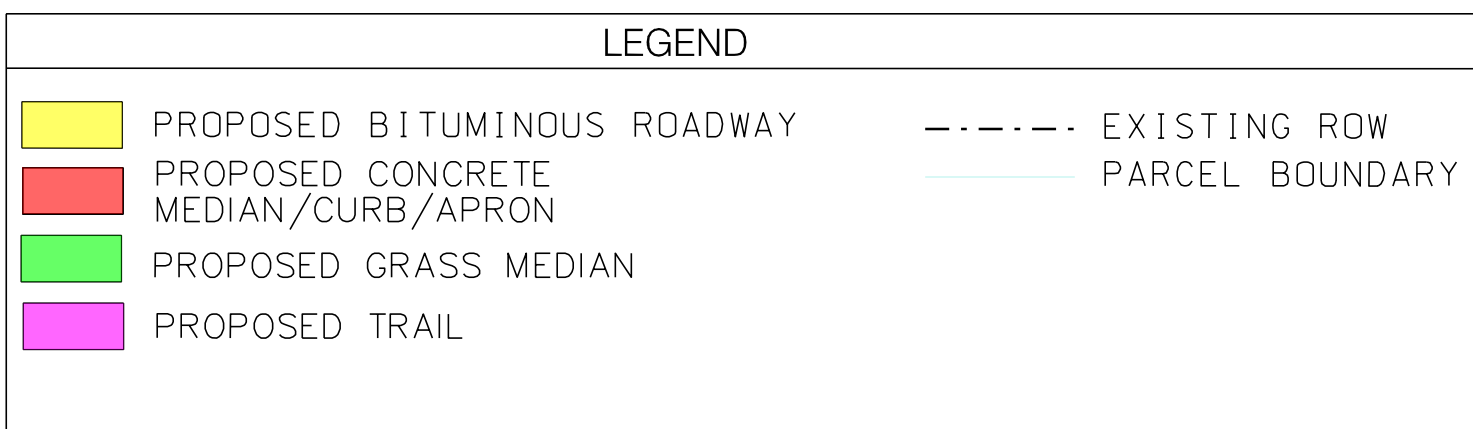


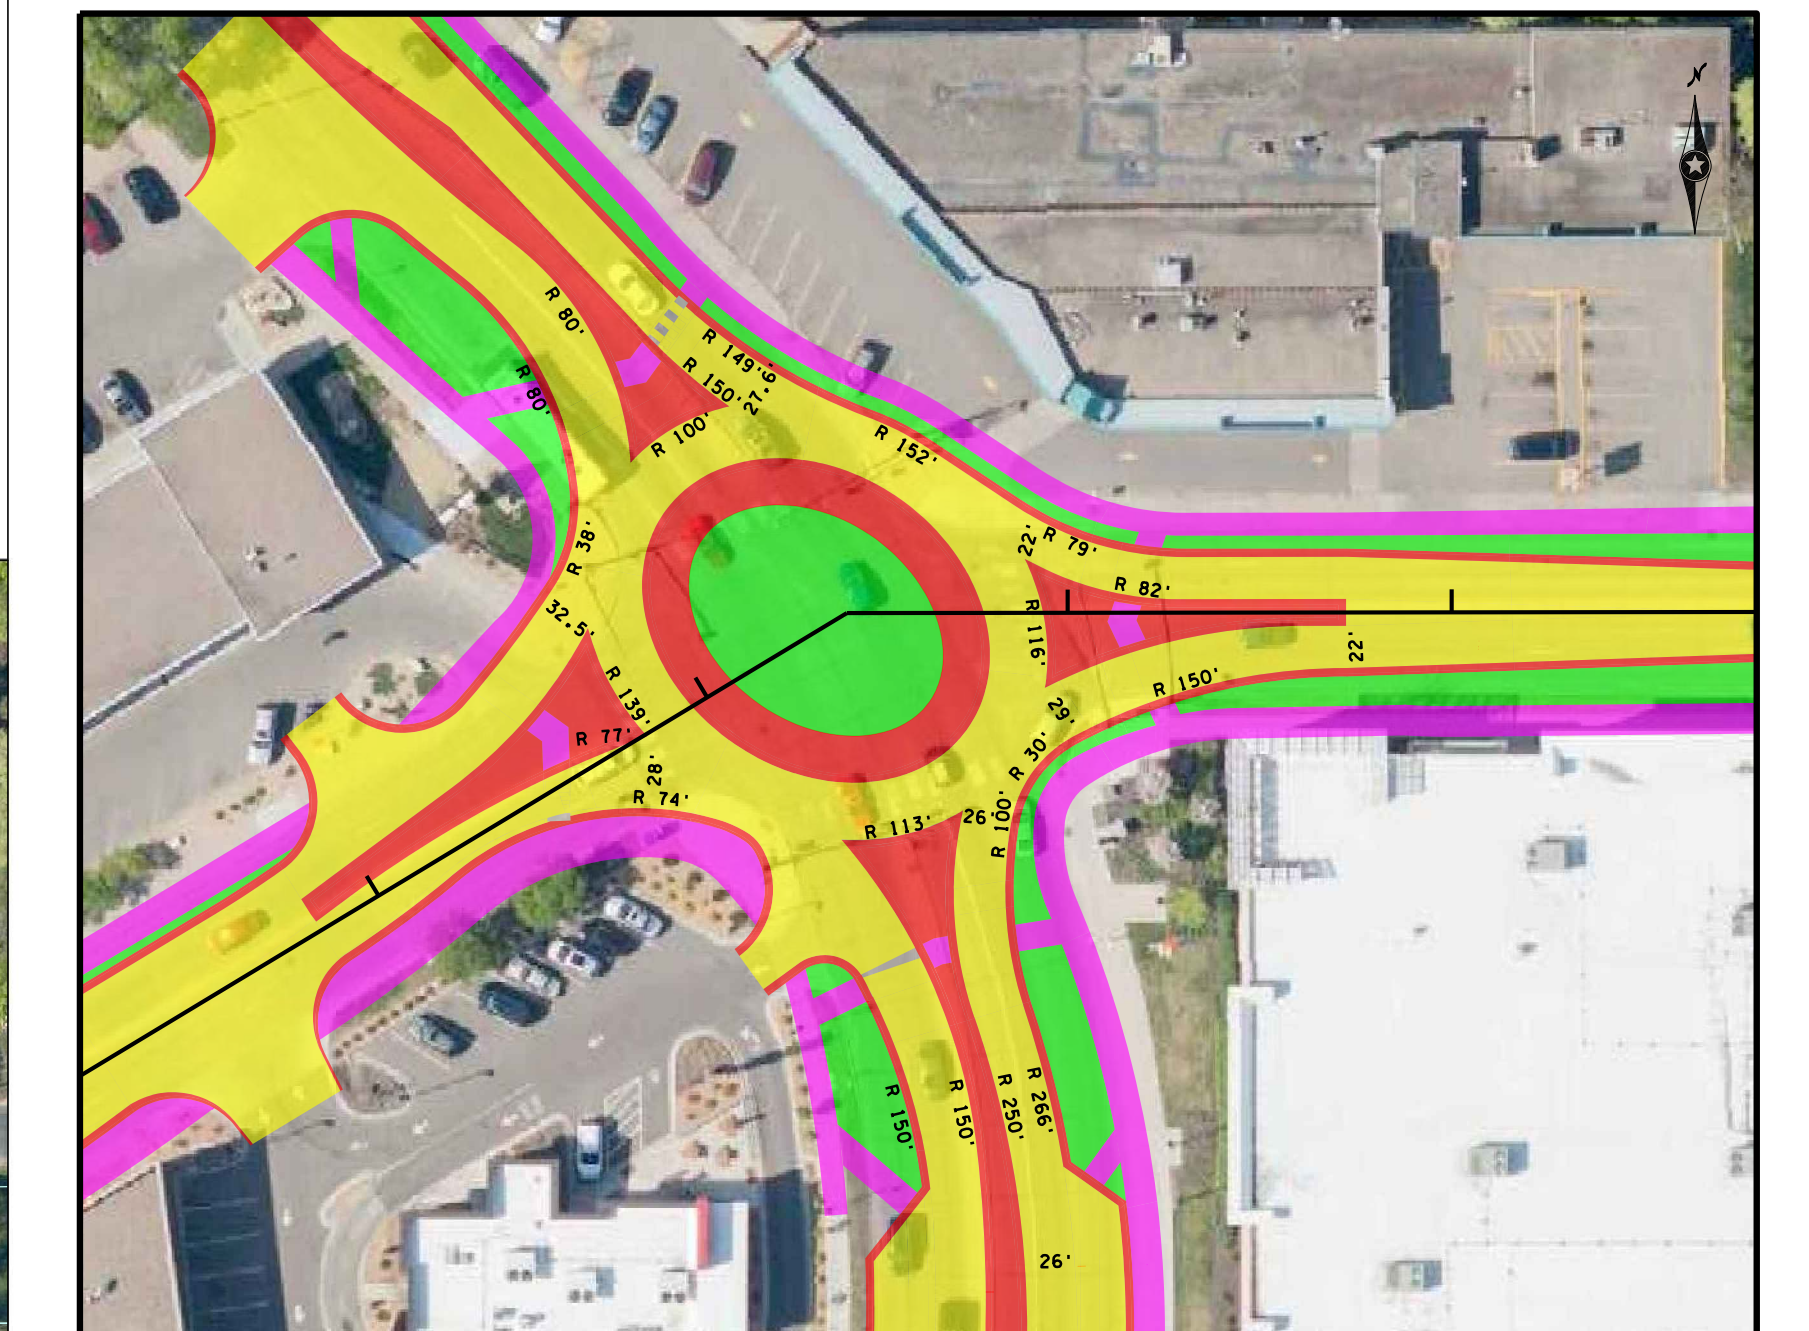


SCALE

SCALE

SCALE IN FEET

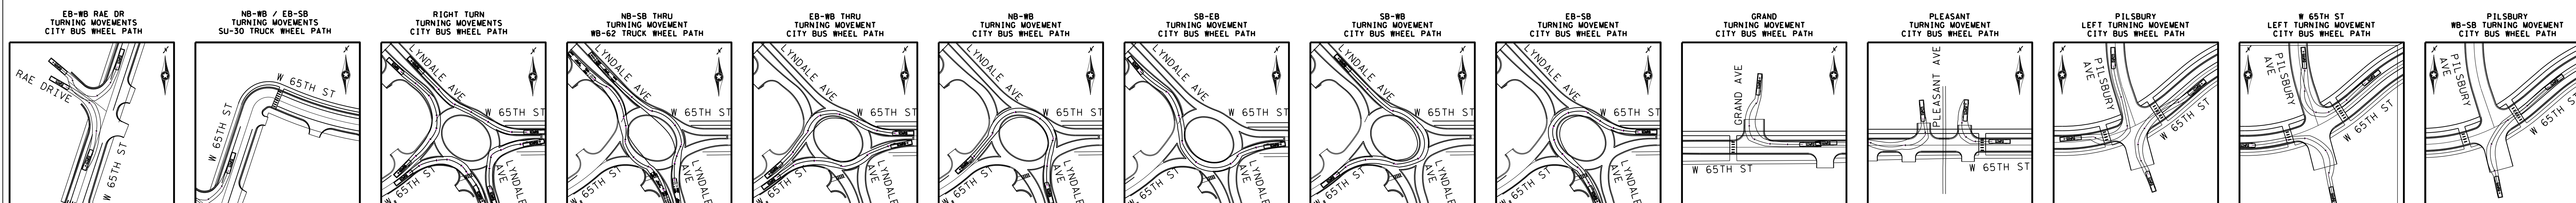


W 66TH ST & LYNDALE AVE
ROUNDAABOUT

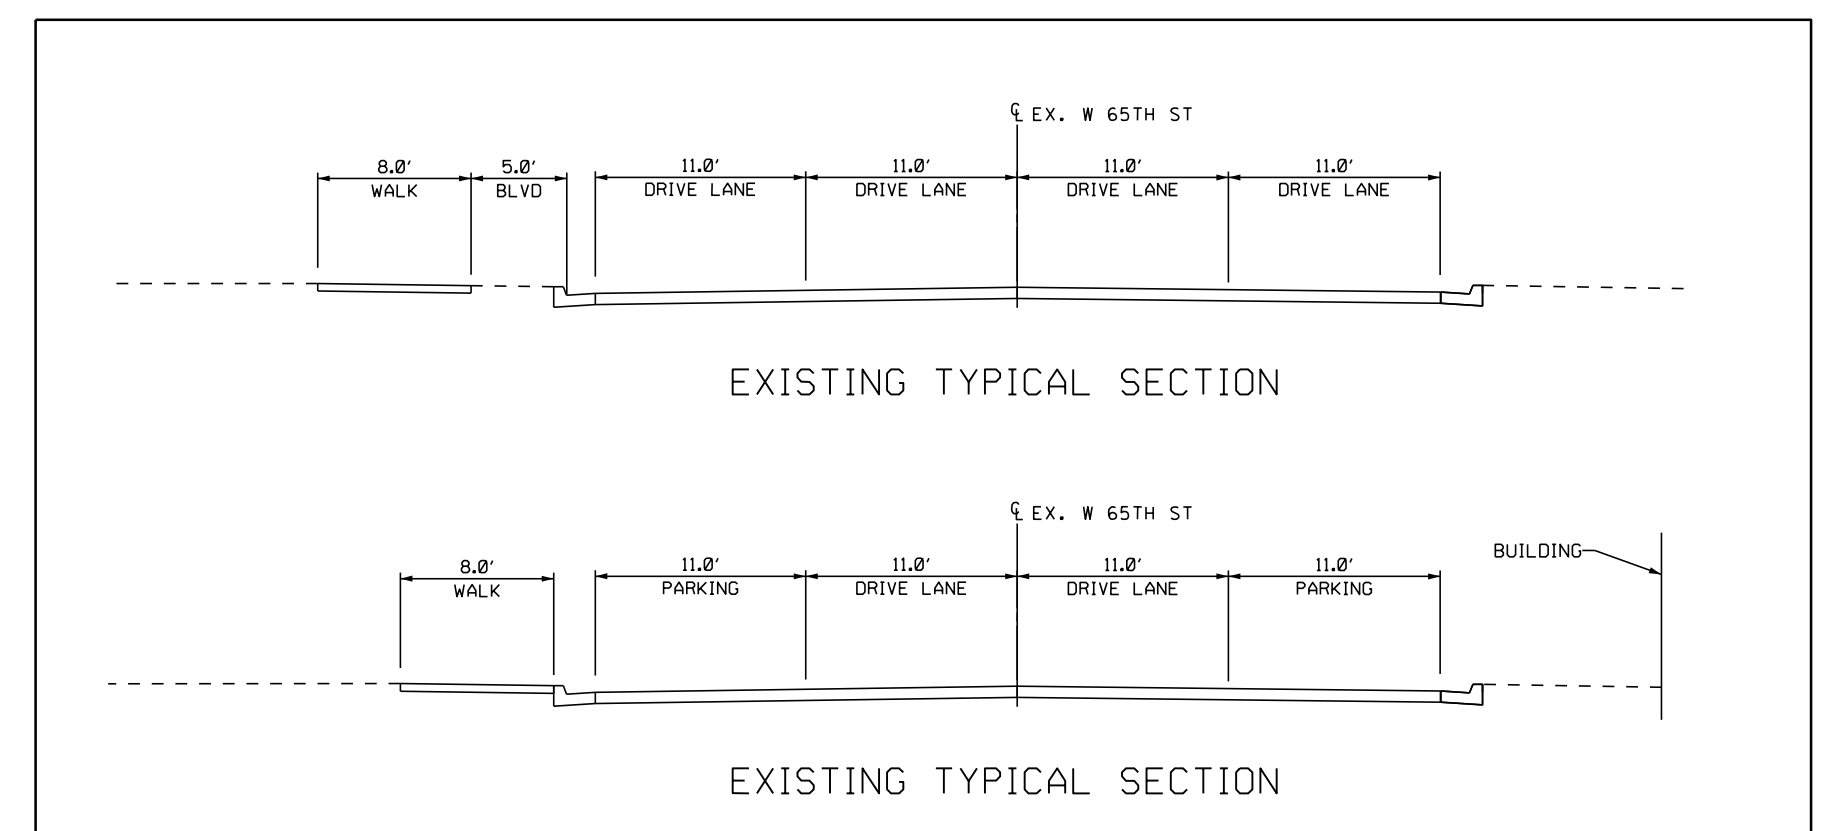


EXISTING TYPICAL SECTION


EXISTING TYPICAL SECTION

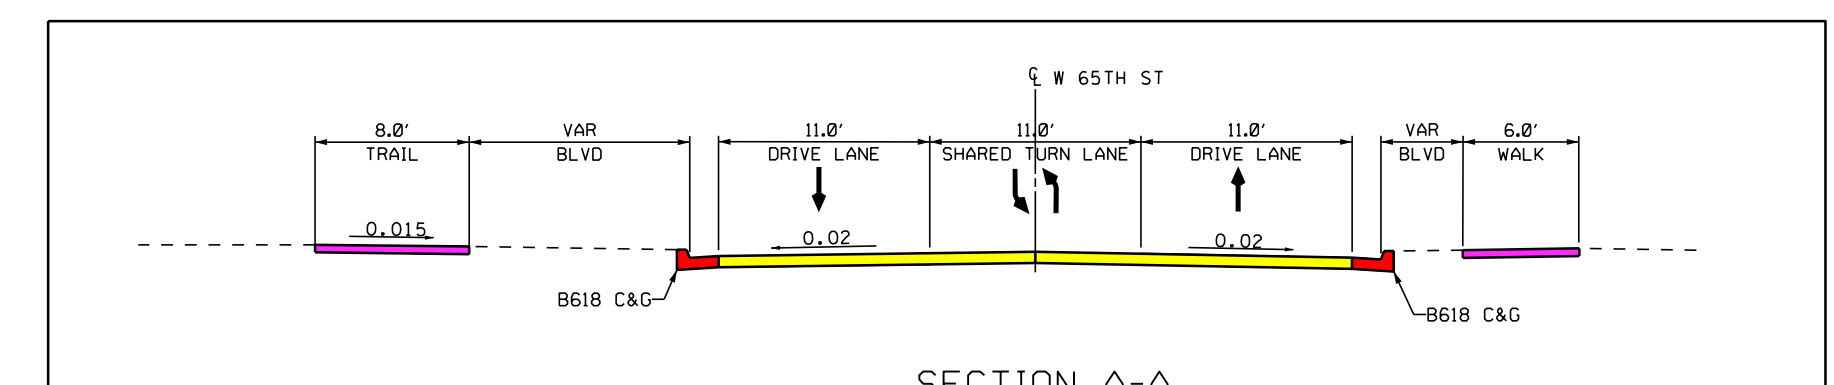


SECTION A-A

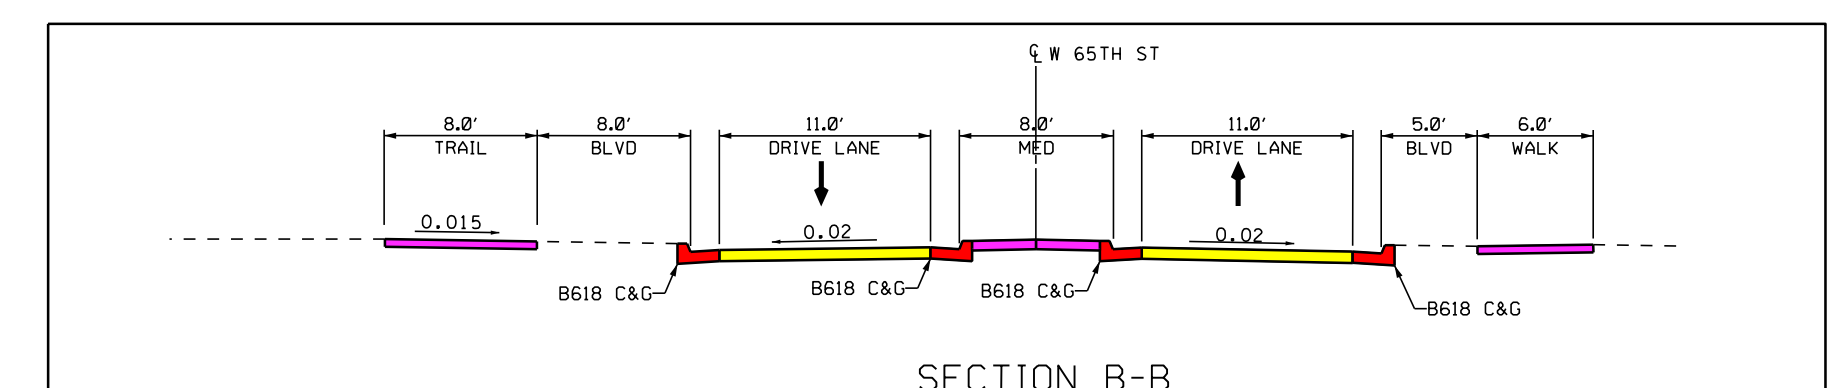



SECTION B-B

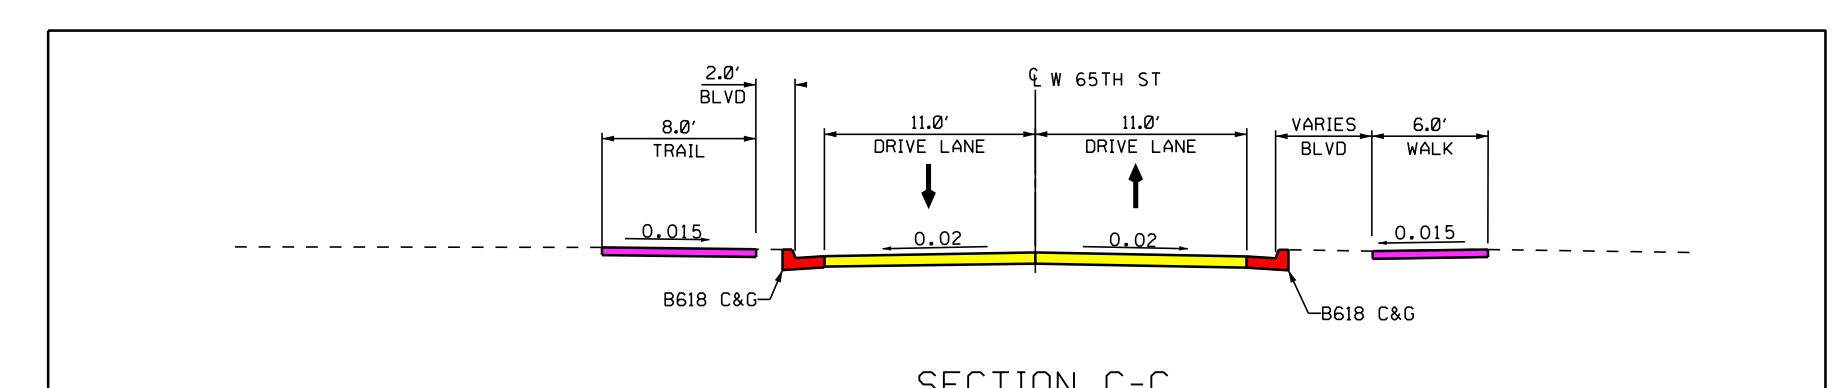

SECTION C-C

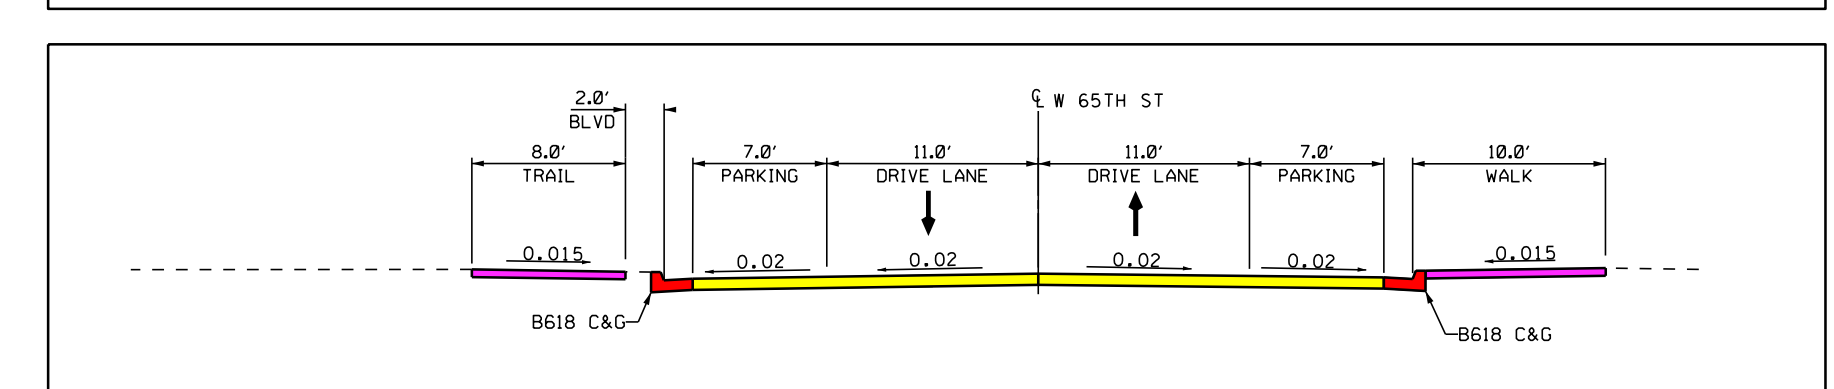

SECTION 2.2

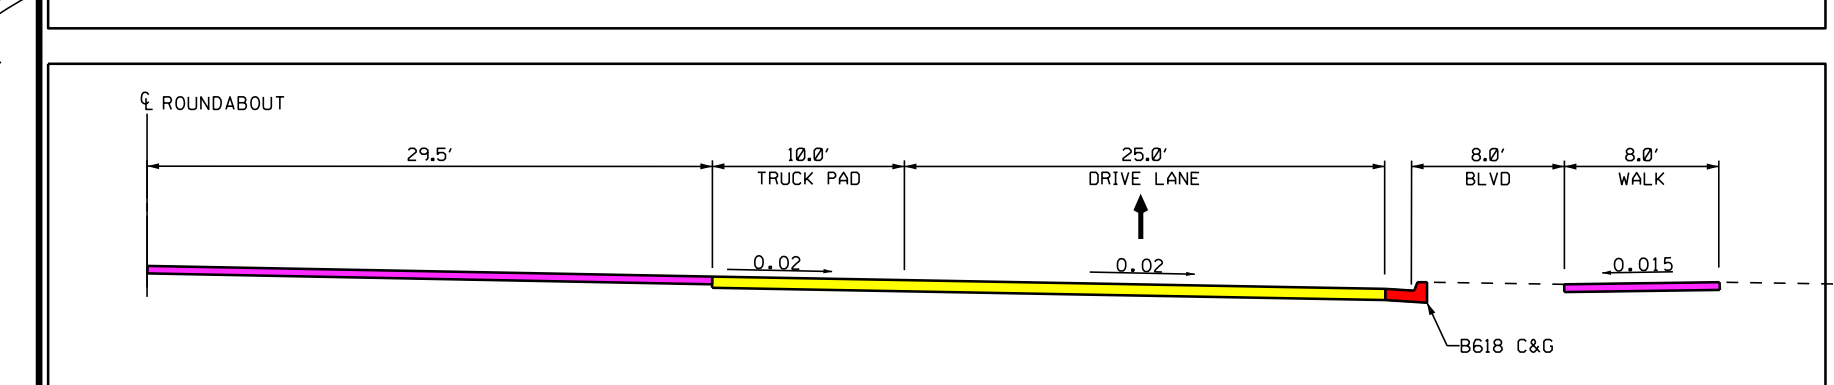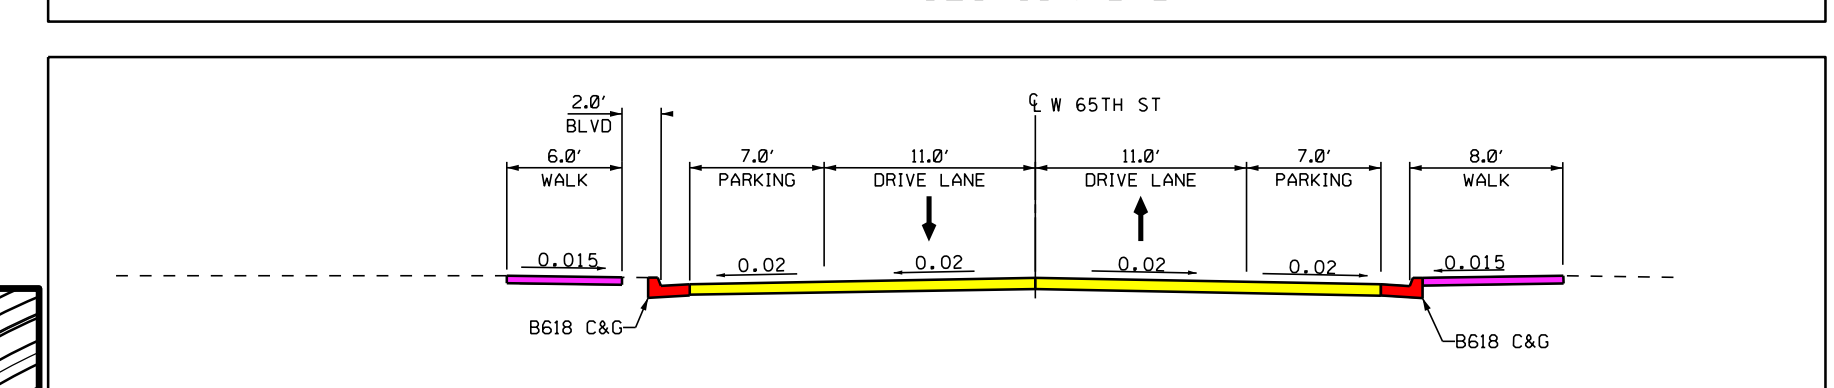

.....